


MAIN LEVEL FLOOR PLAN / SLAB OPTION  
SCALE: 1/4" = 1'-0"

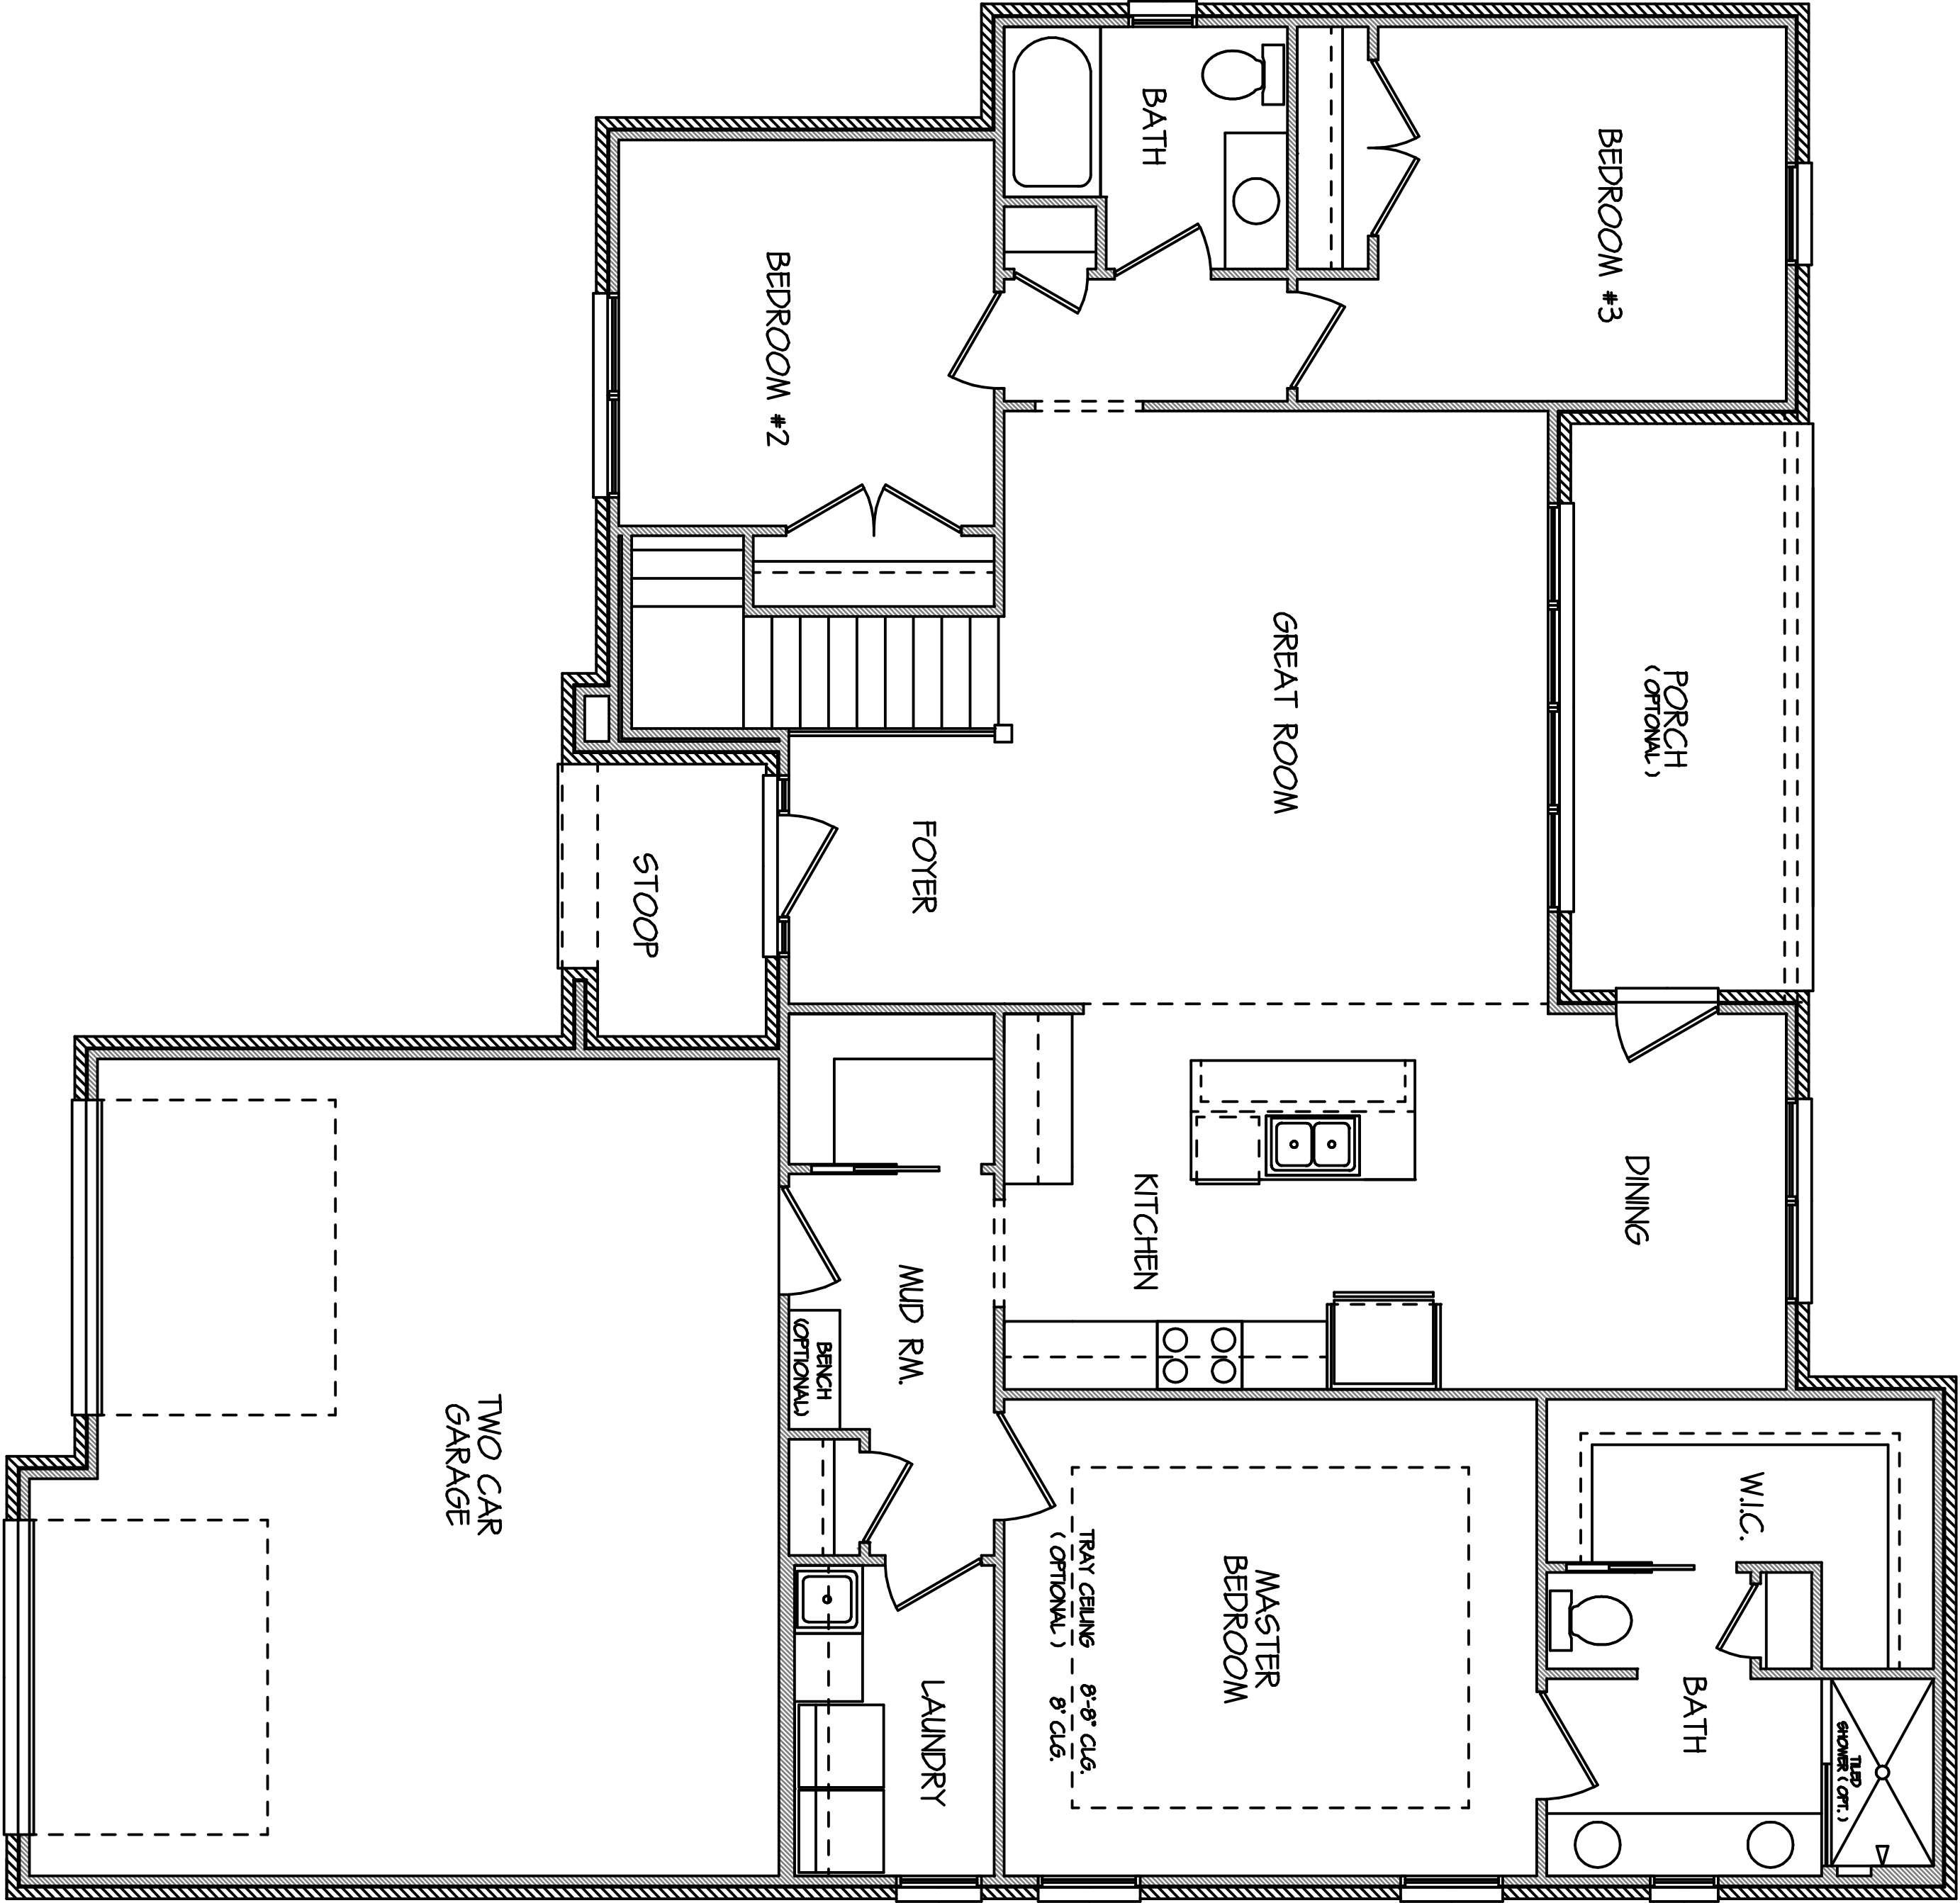

MAIN LEVEL FLOOR PLAN / BASEMENT OPTION  
SCALE: 1/4" = 1'-0"