




MAIN LEVEL FLOOR PLAN / BASEMENT OPTION

SCALE: 1/4" = 1'-0"

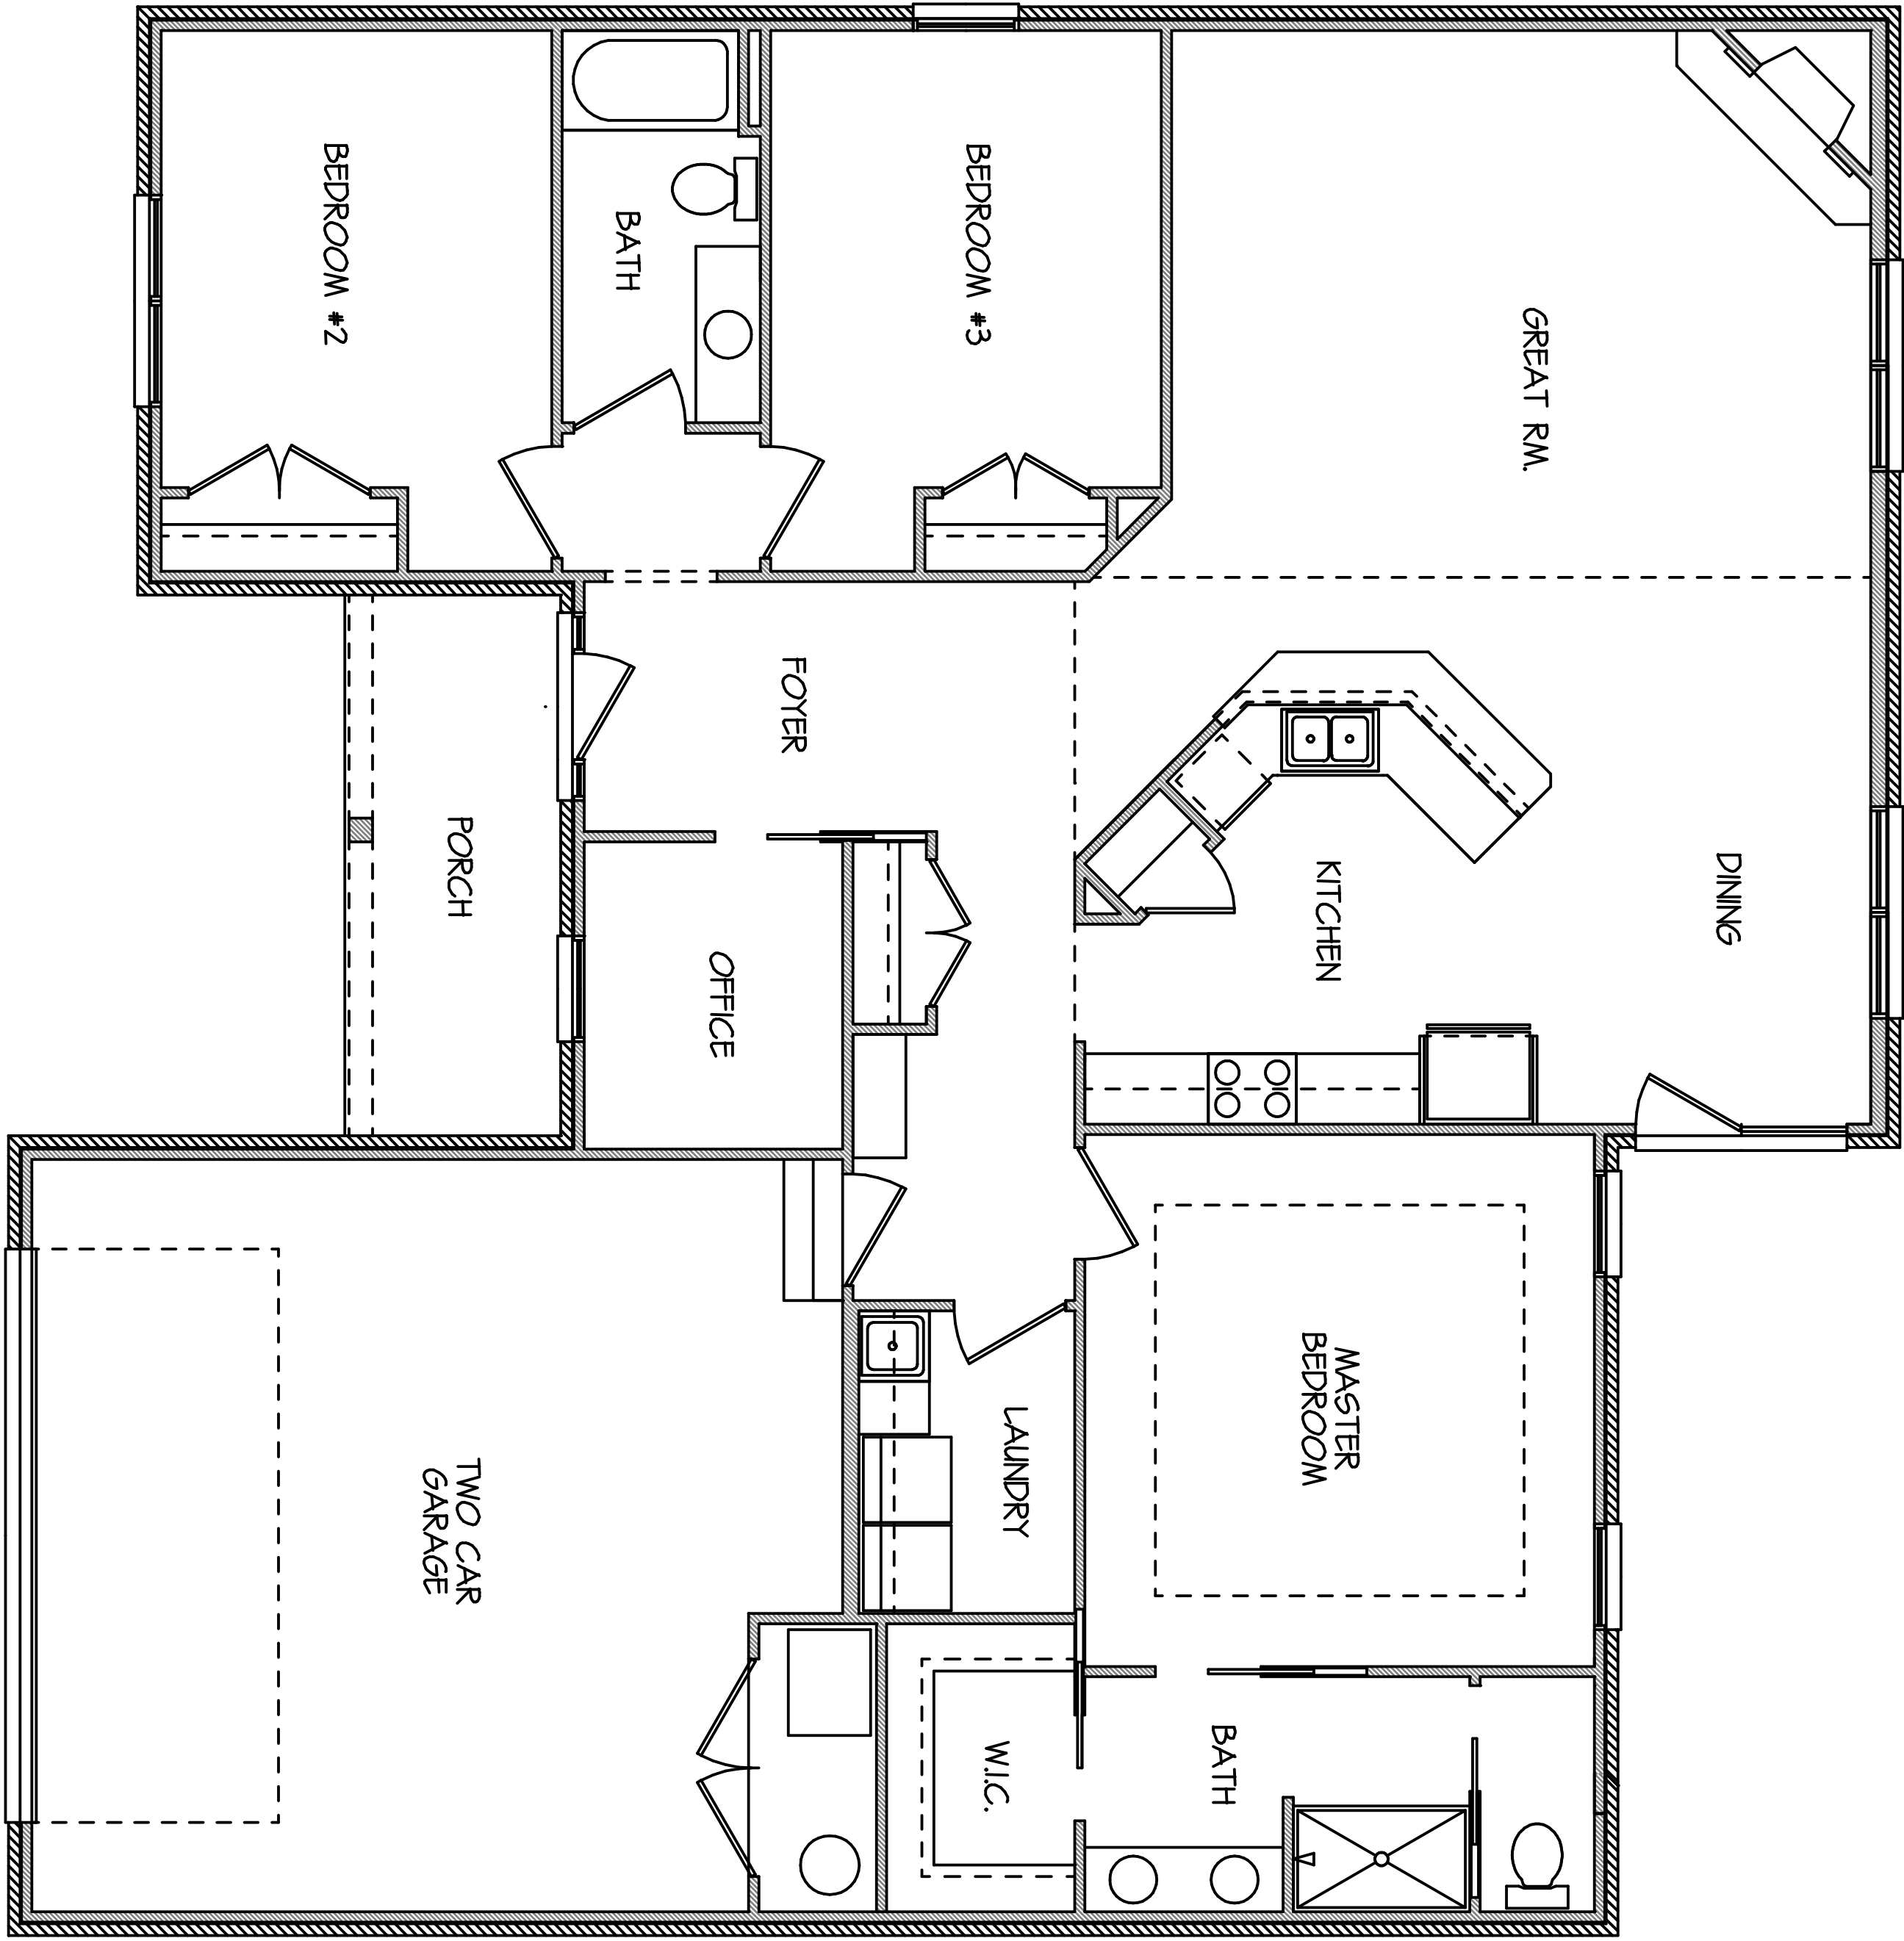

MAIN LEVEL FLOOR PLAN / SLAB OPTION

SCALE: 1/4" = 1'-0"