



**DISCLAIMER NOTE:**  
 WHILE EVERY ATTEMPT HAS BEEN MADE IN PREPARATION OF THESE PLANS TO AVOID MISTAKES, SUNRAY DESIGNS CANNOT GUARANTEE AGAINST HUMAN ERROR OR OTHER VARIANCES FROM STANDARD CONSTRUCTION PRACTICES AND TECHNIQUES. CONSEQUENTLY, THE HOMEOWNER, CONTRACTOR, AND SUBS ON THE JOB MUST REVIEW ALL DIMENSIONS, DETAILS, AND APPLICABLE BUILDING CODES TO ENSURE COMPLIANCE AND ACCEPTABILITY. THEREFOR, ALL WRITTEN DIMENSIONS RULE OVER SCALE OF THE PLANS. CONTRACTOR IS RESPONSIBLE FOR FINAL VERIFICATION OF STRUCTURAL INTEGRITY AND MATERIAL LIST QUANTITIES. ALL FEDERAL, STATE, AND LOCAL CODES, ORDINANCES, REGULATIONS, ETC. SHALL BE CONSIDERED AS PART OF THE BUILDING SPECIFICATIONS.

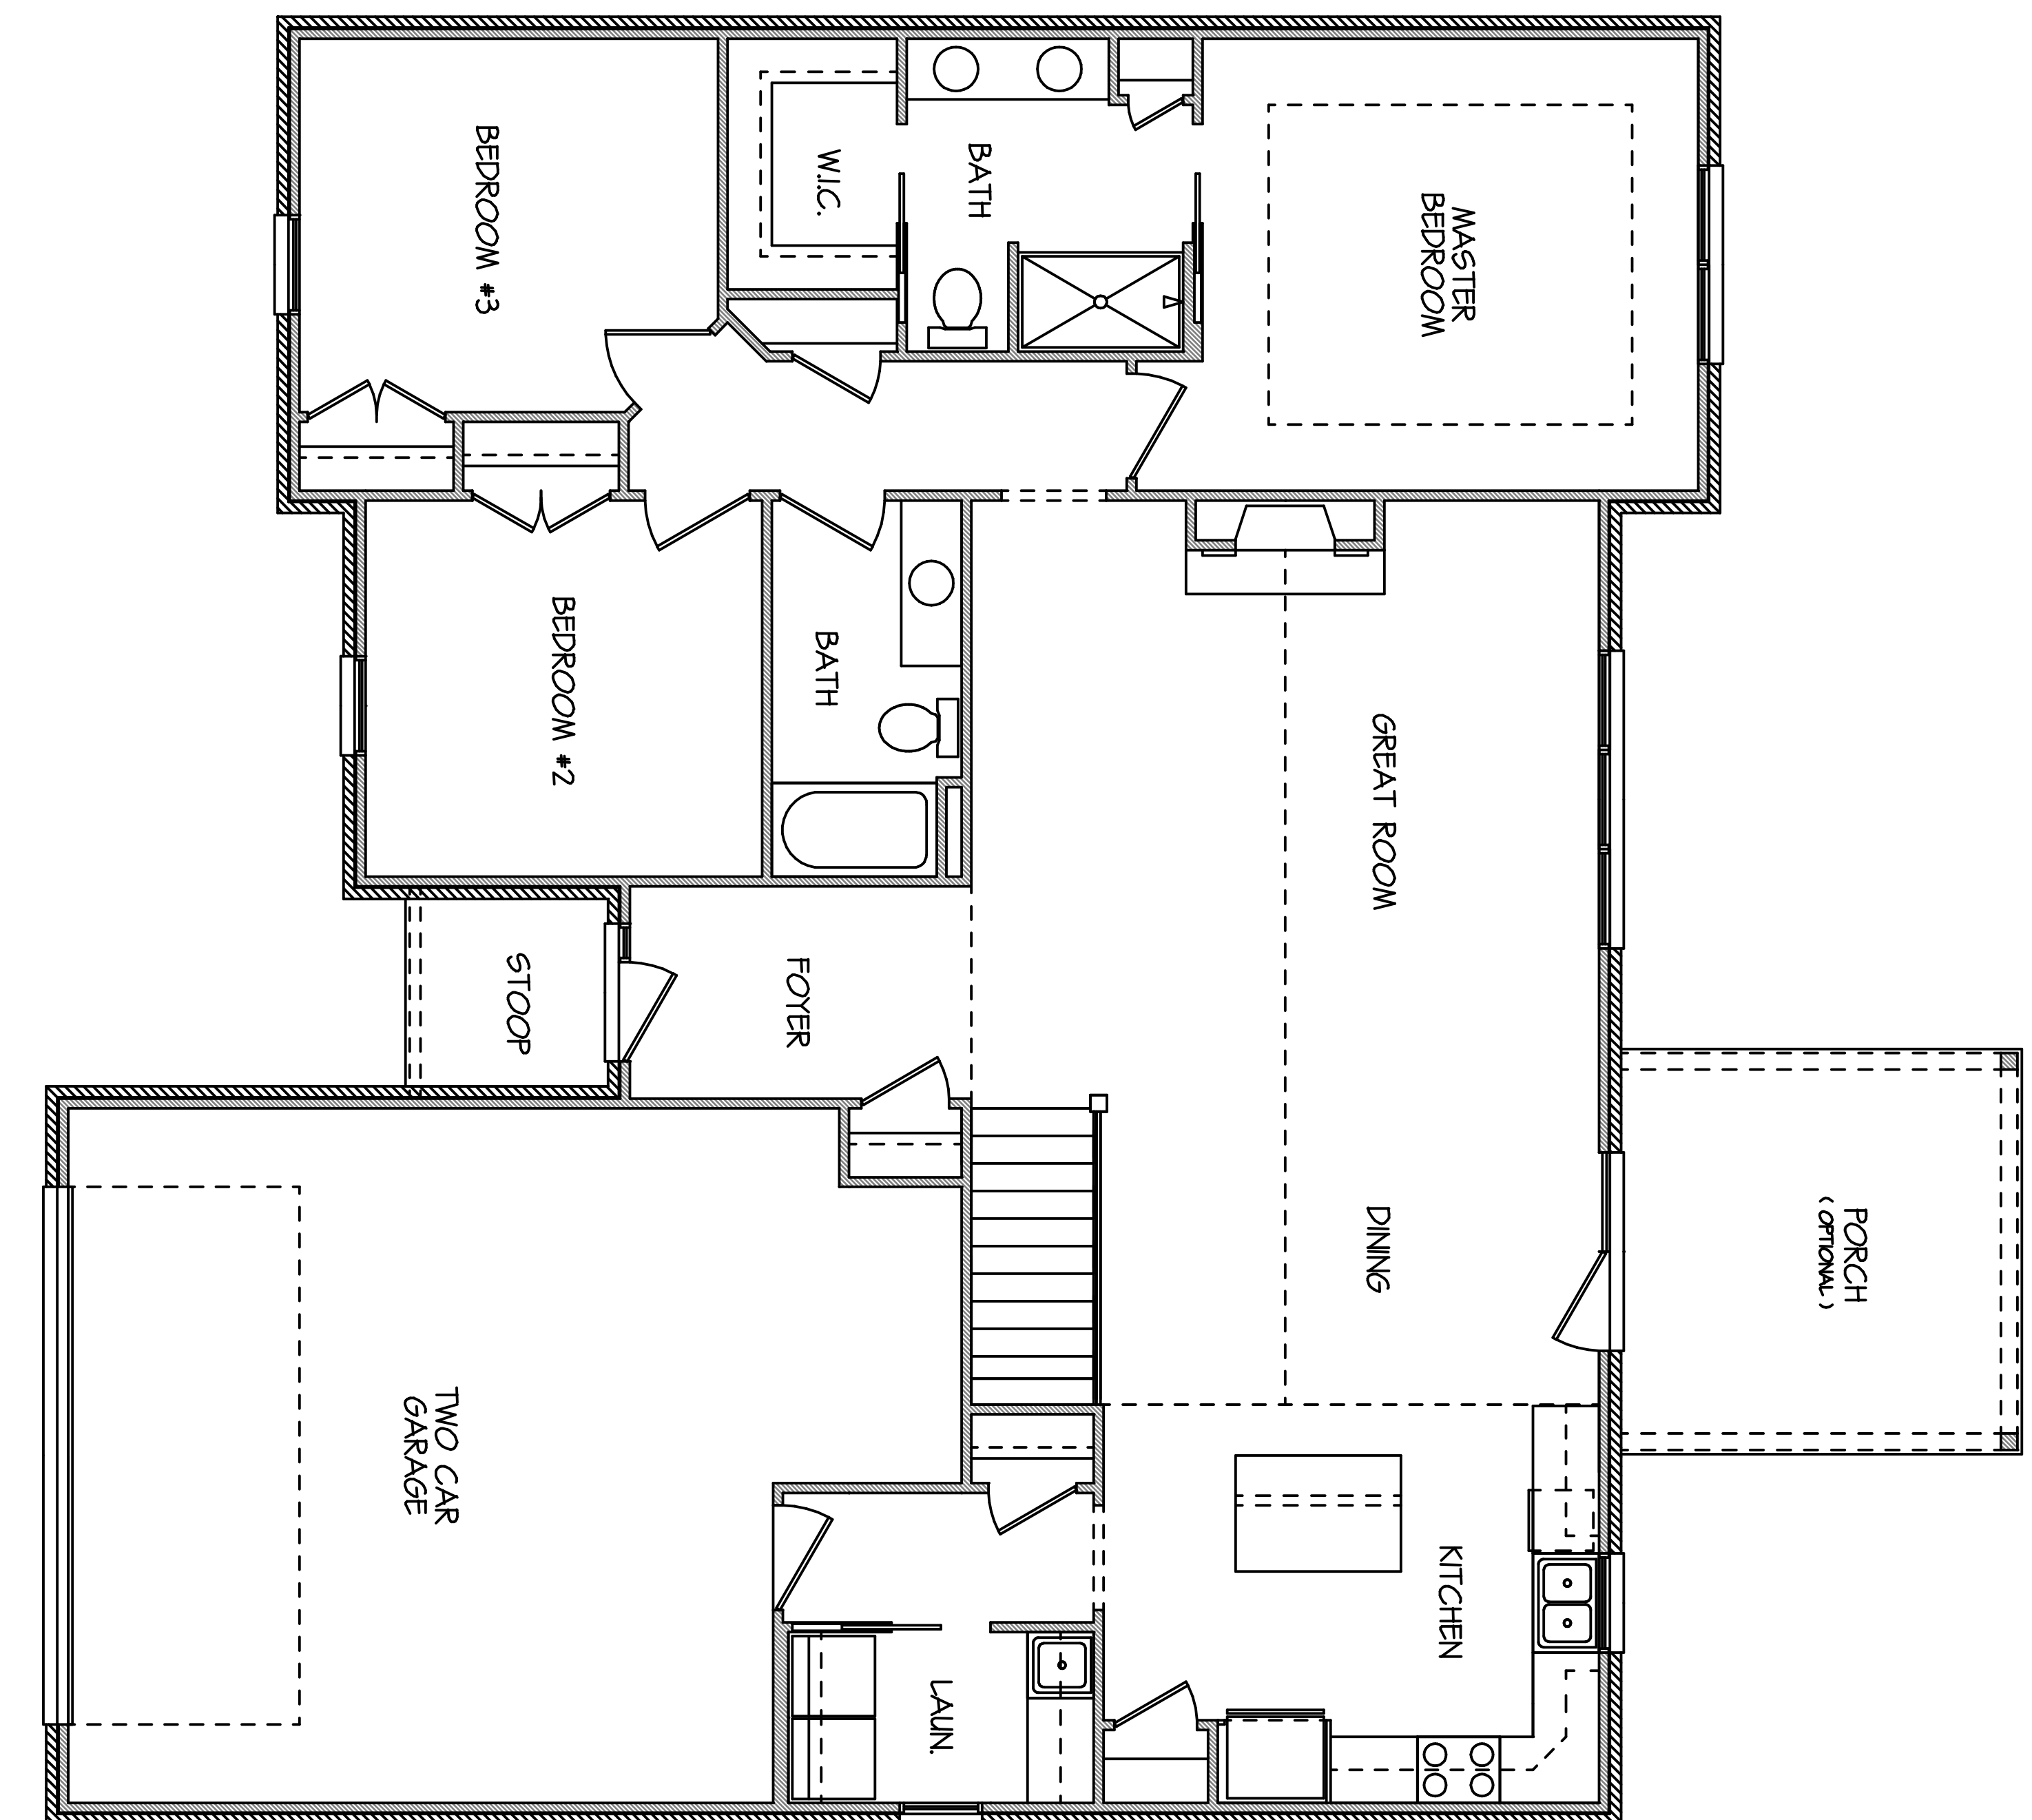

MAIN LEVEL FLOOR PLAN / BASEMENT OPTION  
 SCALE: 1/4" = 1'-0"

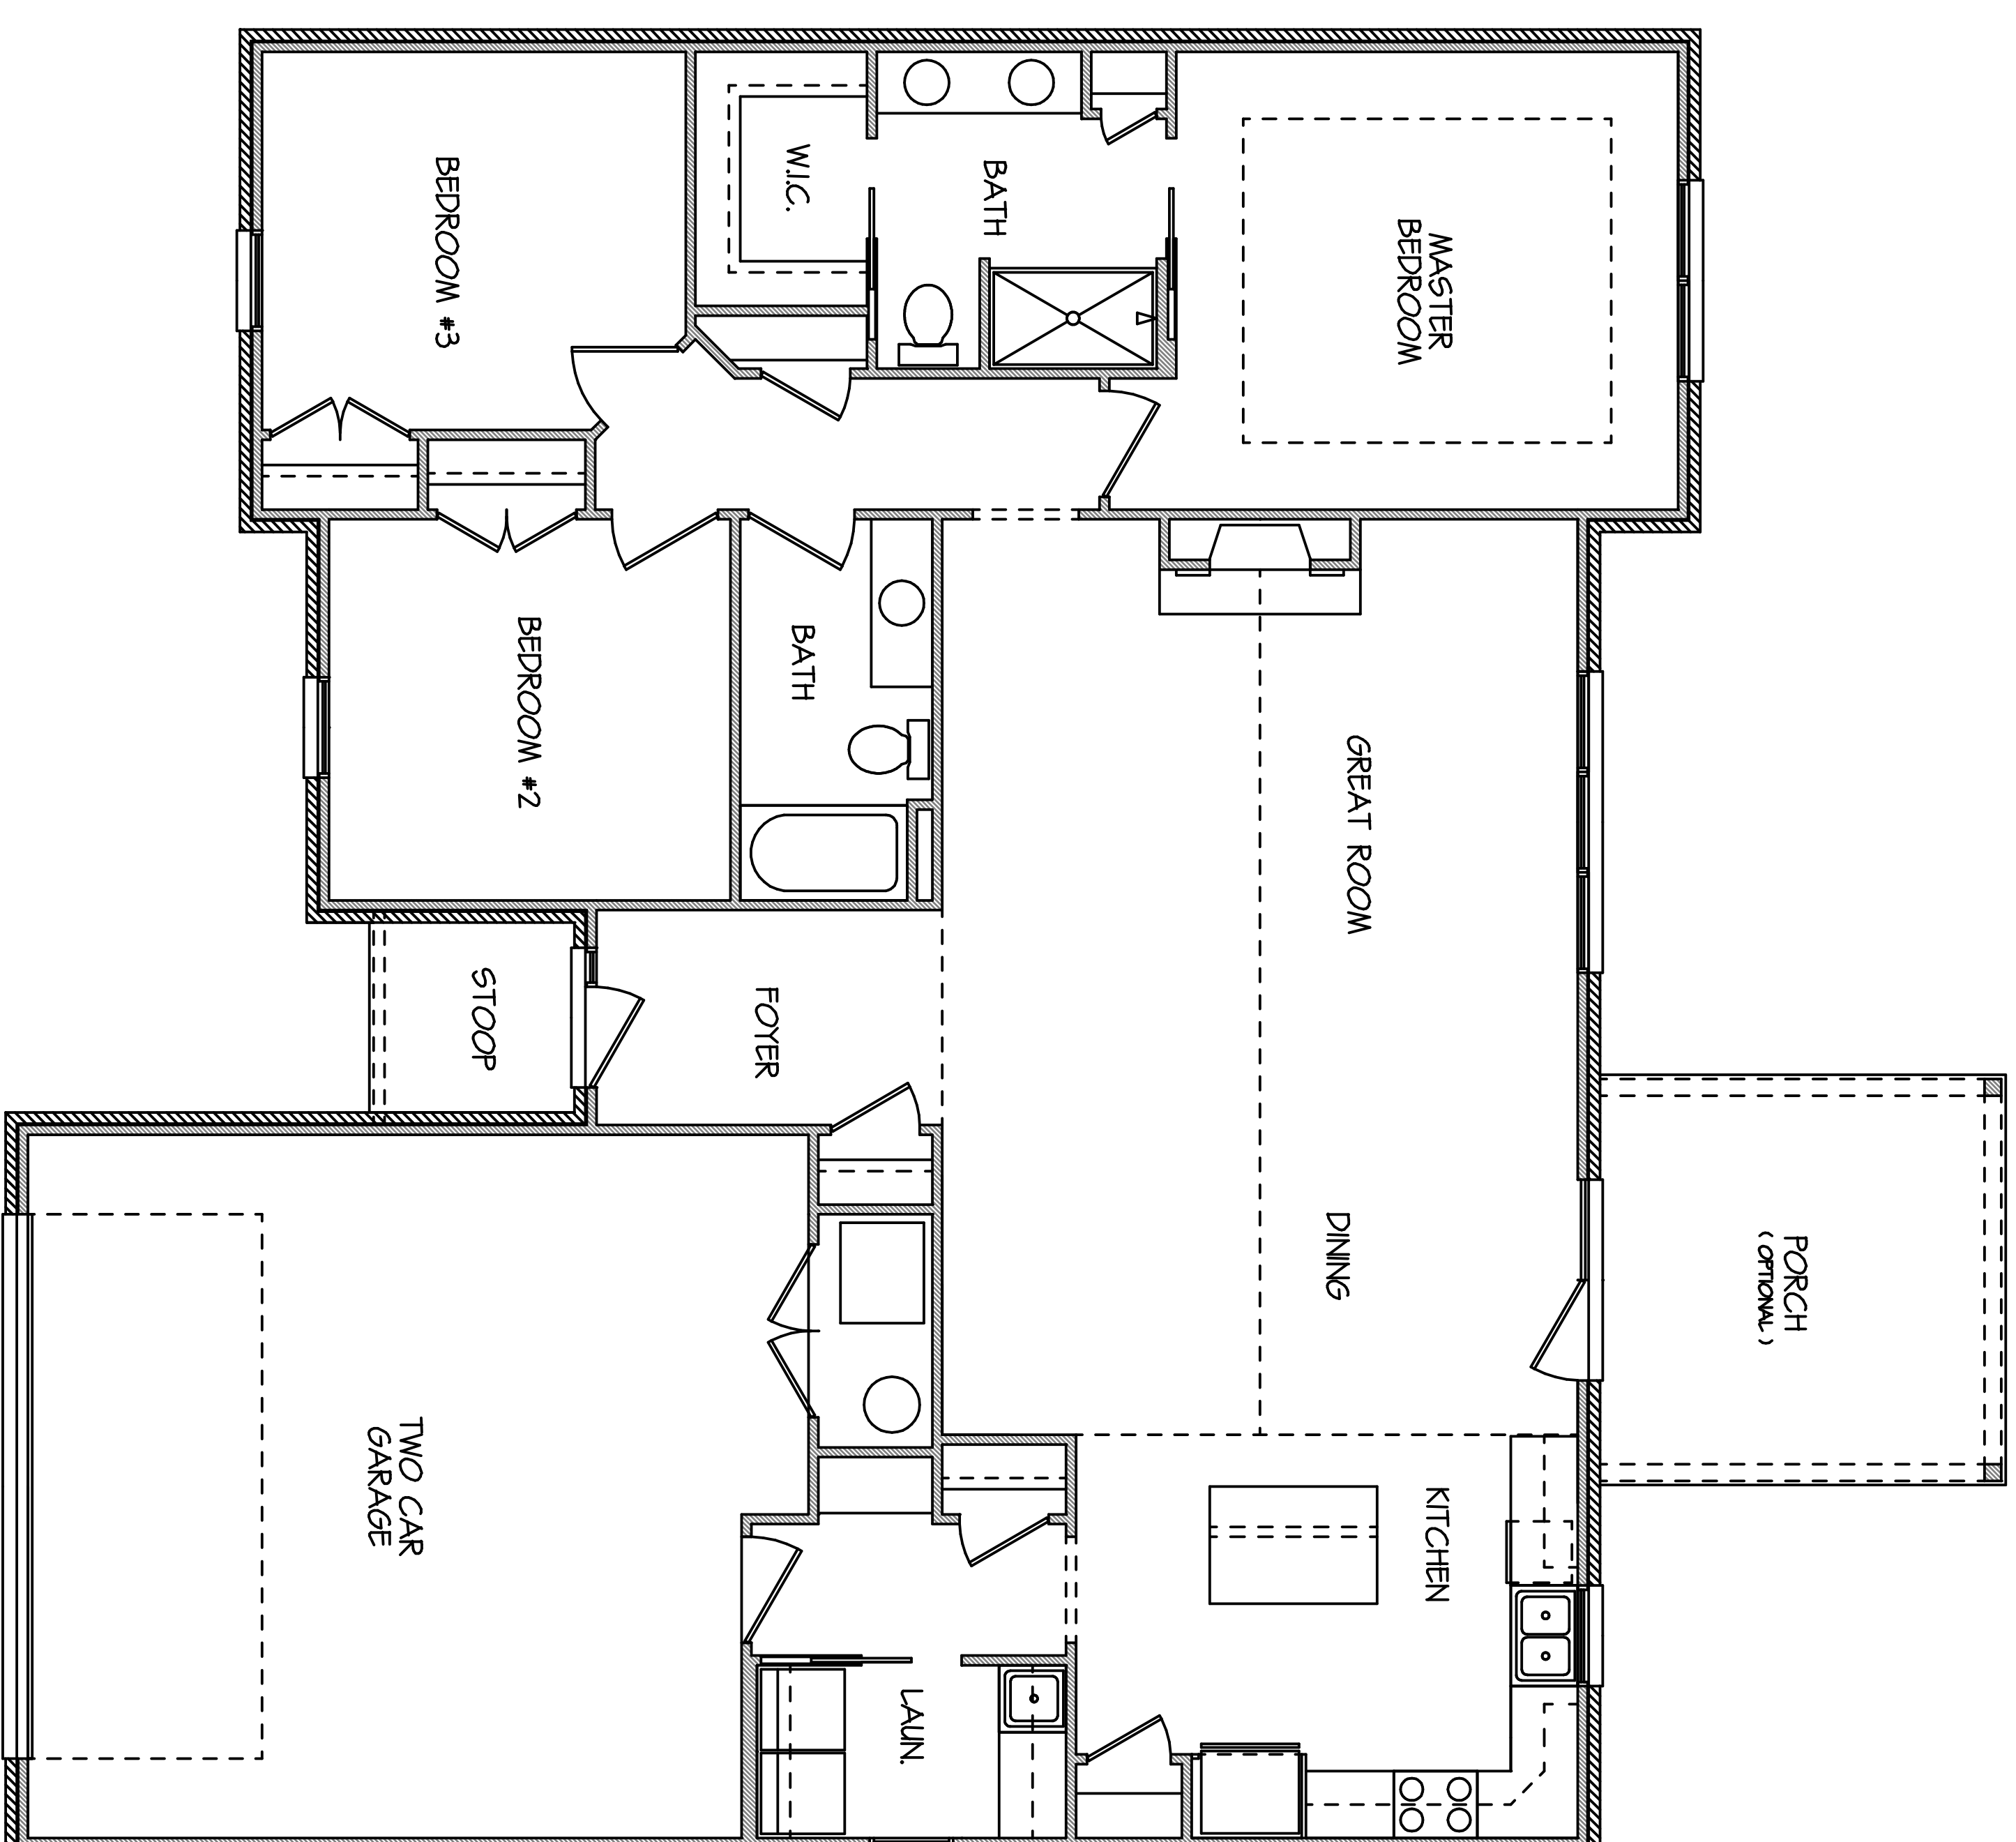

MAIN LEVEL FLOOR PLAN / SLAB OPTION  
 SCALE: 1/4" = 1'-0"

SQUARE FEET:

MAIN LEVEL: 1751

UPPER LEVEL: 1751

TOTAL LIVING: 1751

BASEMENT:

FINISHED:

UNFINISHED:

GARAGE: 517

BONUS SPACE:

SCREEN PORCH:

PORCH: 144 (OPT.)

TOTAL OVERALL: 2268

PLAN NUMBER:  
 SRD - 714B

SHEET: