

BUILT BY:  
 KEYSTONE  
 HOMES IN TROY


PLANS FOR:  
 THE "WILLOW"

DISCLAIMER NOTE:  
 WHILE EVERY ATTEMPT HAS BEEN MADE IN PREPARATION OF THESE PLANS TO AVOID MISTAKES, SUNRAY DESIGNS CANNOT GUARANTEE AGAINST HUMAN ERROR OR OTHER VARIANCES FROM STANDARD CONSTRUCTION PRACTICES AND TECHNIQUES. CONSEQUENTLY, THE HOMEOWNER, CONTRACTOR, AND SUBS ON THE JOB MUST REVIEW ALL DIMENSIONS, DETAILS, AND APPLICABLE BUILDING CODES TO ENSURE COMPLIANCE AND ACCEPTABILITY. THEREFOR, ALL WRITTEN DIMENSIONS RULE OVER SCALE OF THE PLANS. CONTRACTOR IS RESPONSIBLE FOR FINAL VERIFICATION OF STRUCTURAL INTEGRITY AND MATERIAL LIST QUANTITIES. ALL FEDERAL, STATE, AND LOCAL CODES, ORDINANCES, REGULATIONS, ETC. SHALL BE CONSIDERED AS PART OF THE BUILDING SPECIFICATIONS.

SQUARE FEET:

|                |      |
|----------------|------|
| MAIN LEVEL:    | 1578 |
| UPPER LEVEL:   |      |
| TOTAL LIVING:  | 1578 |
| BASEMENT:      |      |
| FINISHED:      |      |
| UNFINISHED:    |      |
| GARAGE:        | 536  |
| BONUS SPACE:   |      |
| PORCH:         | 120  |
| OPT. PORCH:    | 144  |
| TOTAL OVERALL: | 2234 |

MAIN LEVEL FLOOR PLAN / BASEMENT OPTION  
 SCALE: 1/4" = 1'-0"

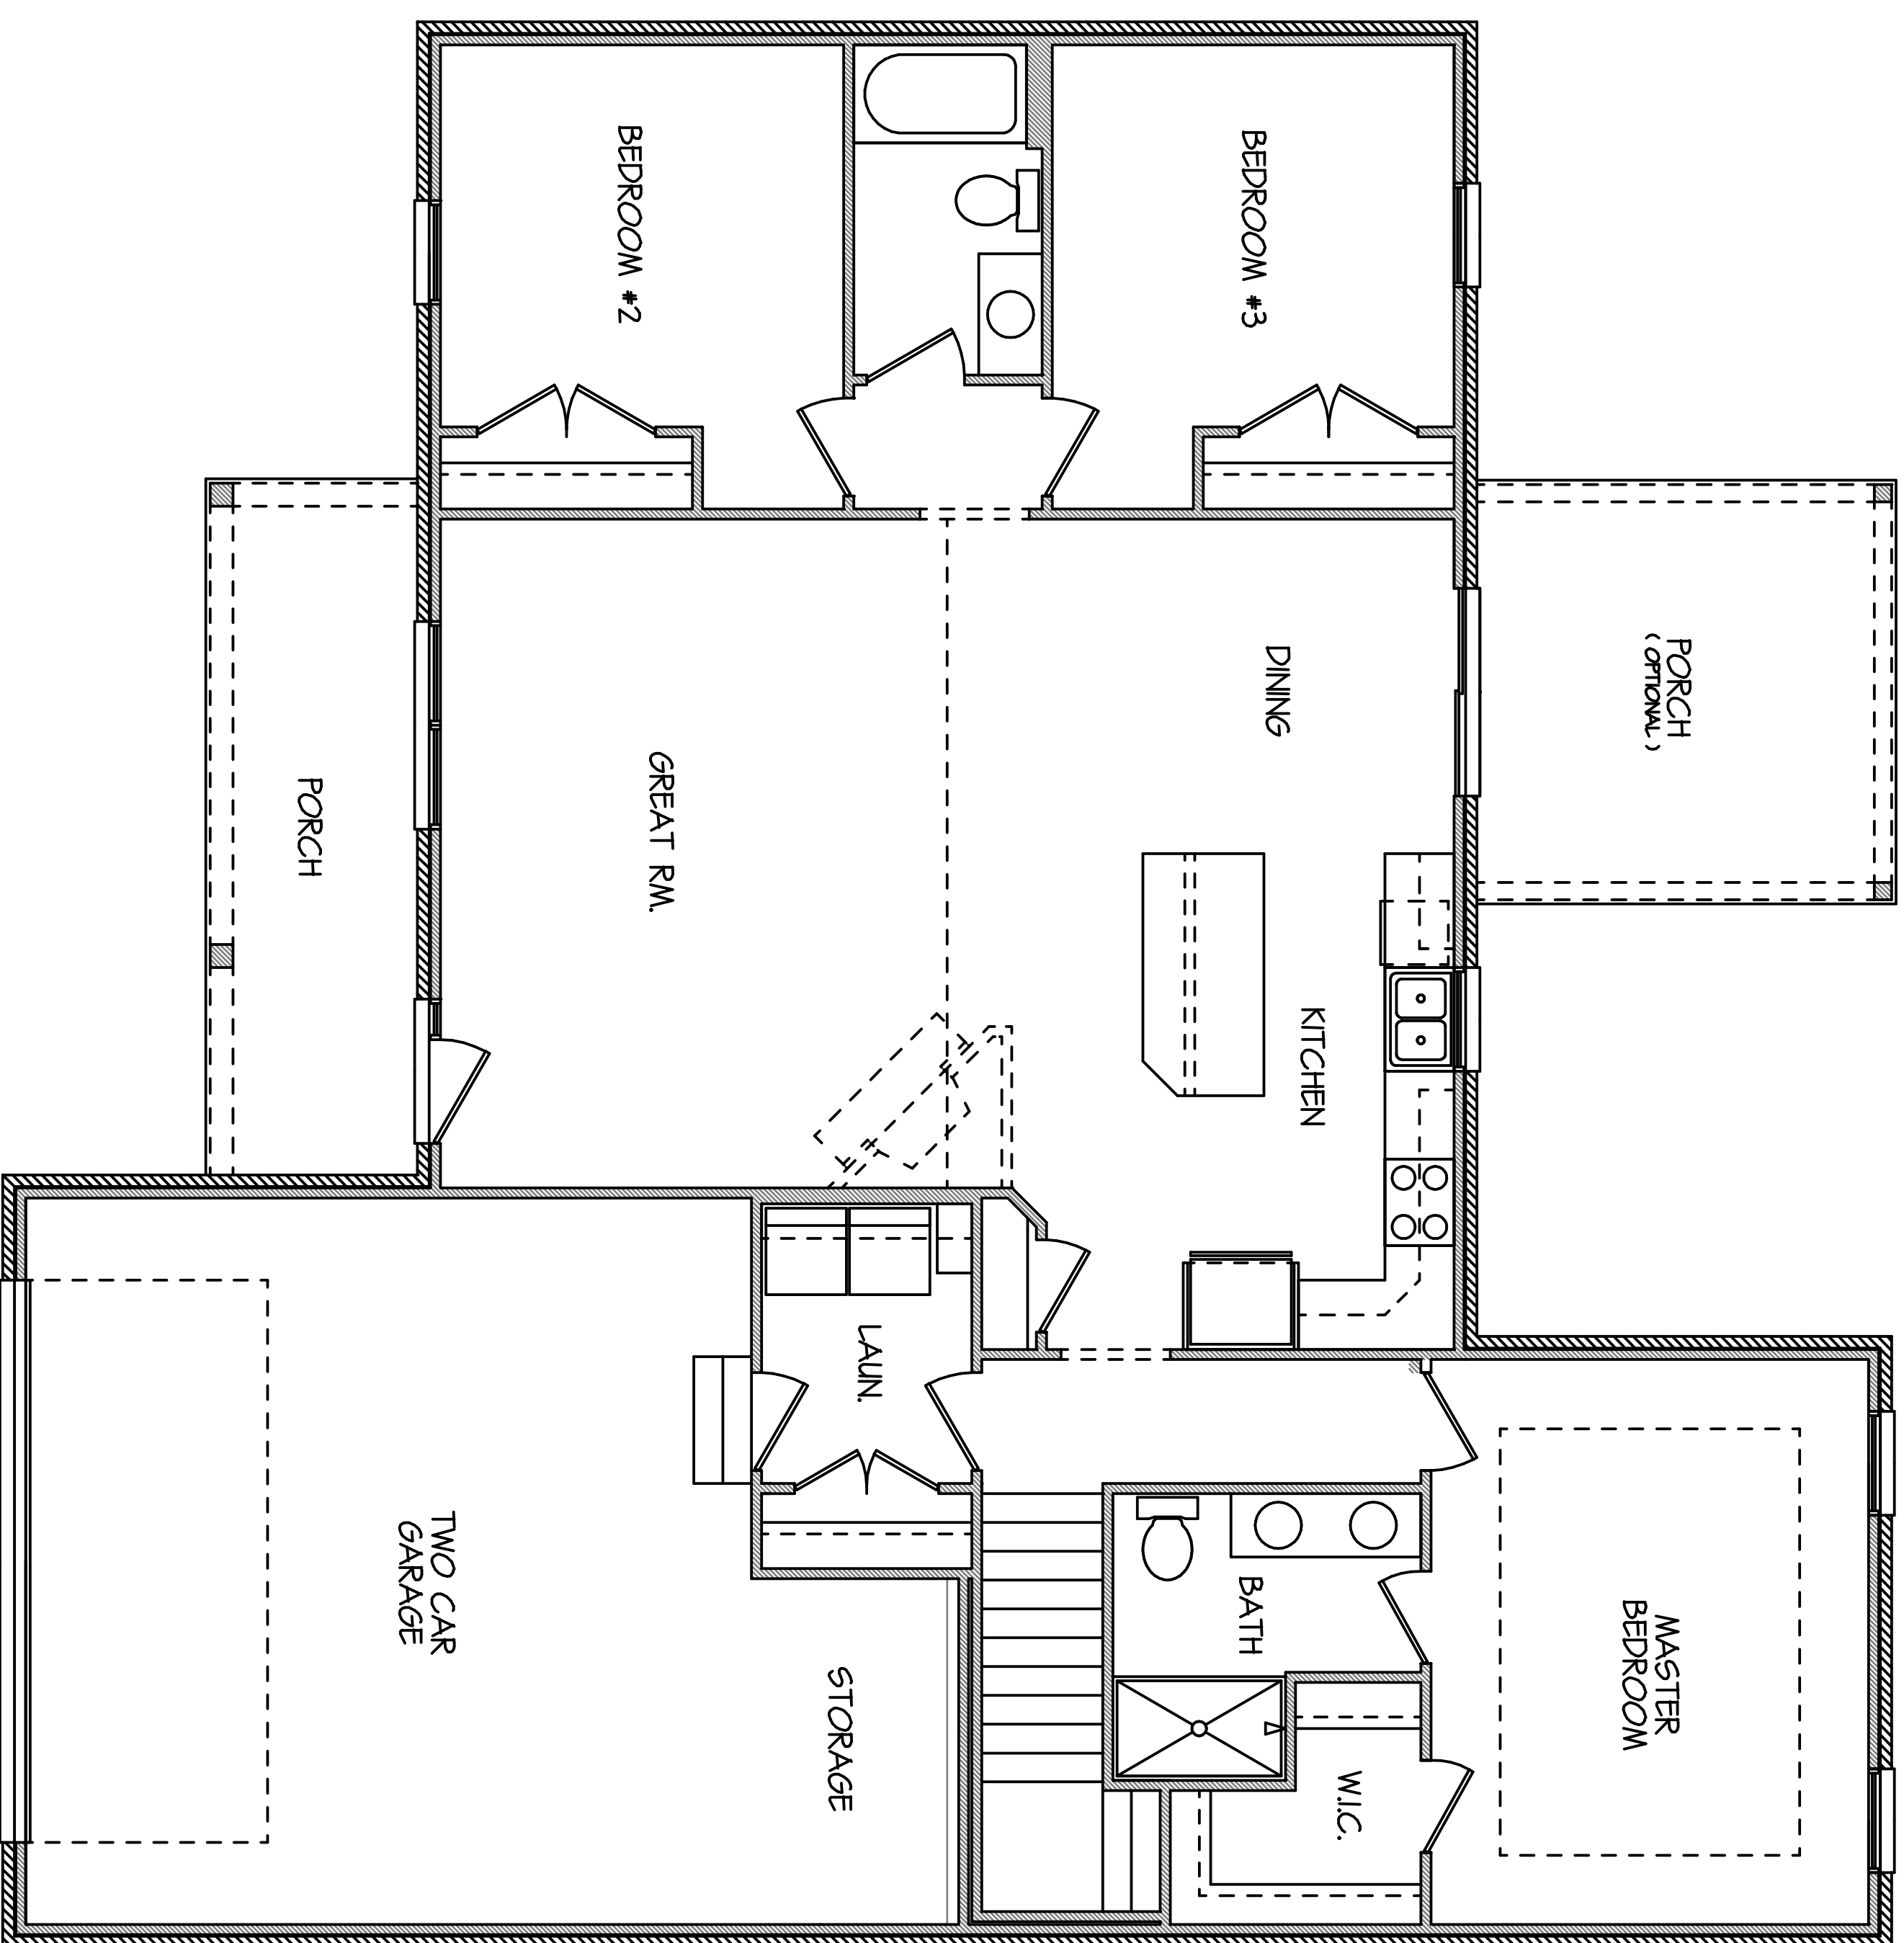

MAIN LEVEL FLOOR PLAN / SLAB OPTION  
 SCALE: 1/4" = 1'-0"

